



Proposta E18019 - REHALIFT PAWEL ZDEB -

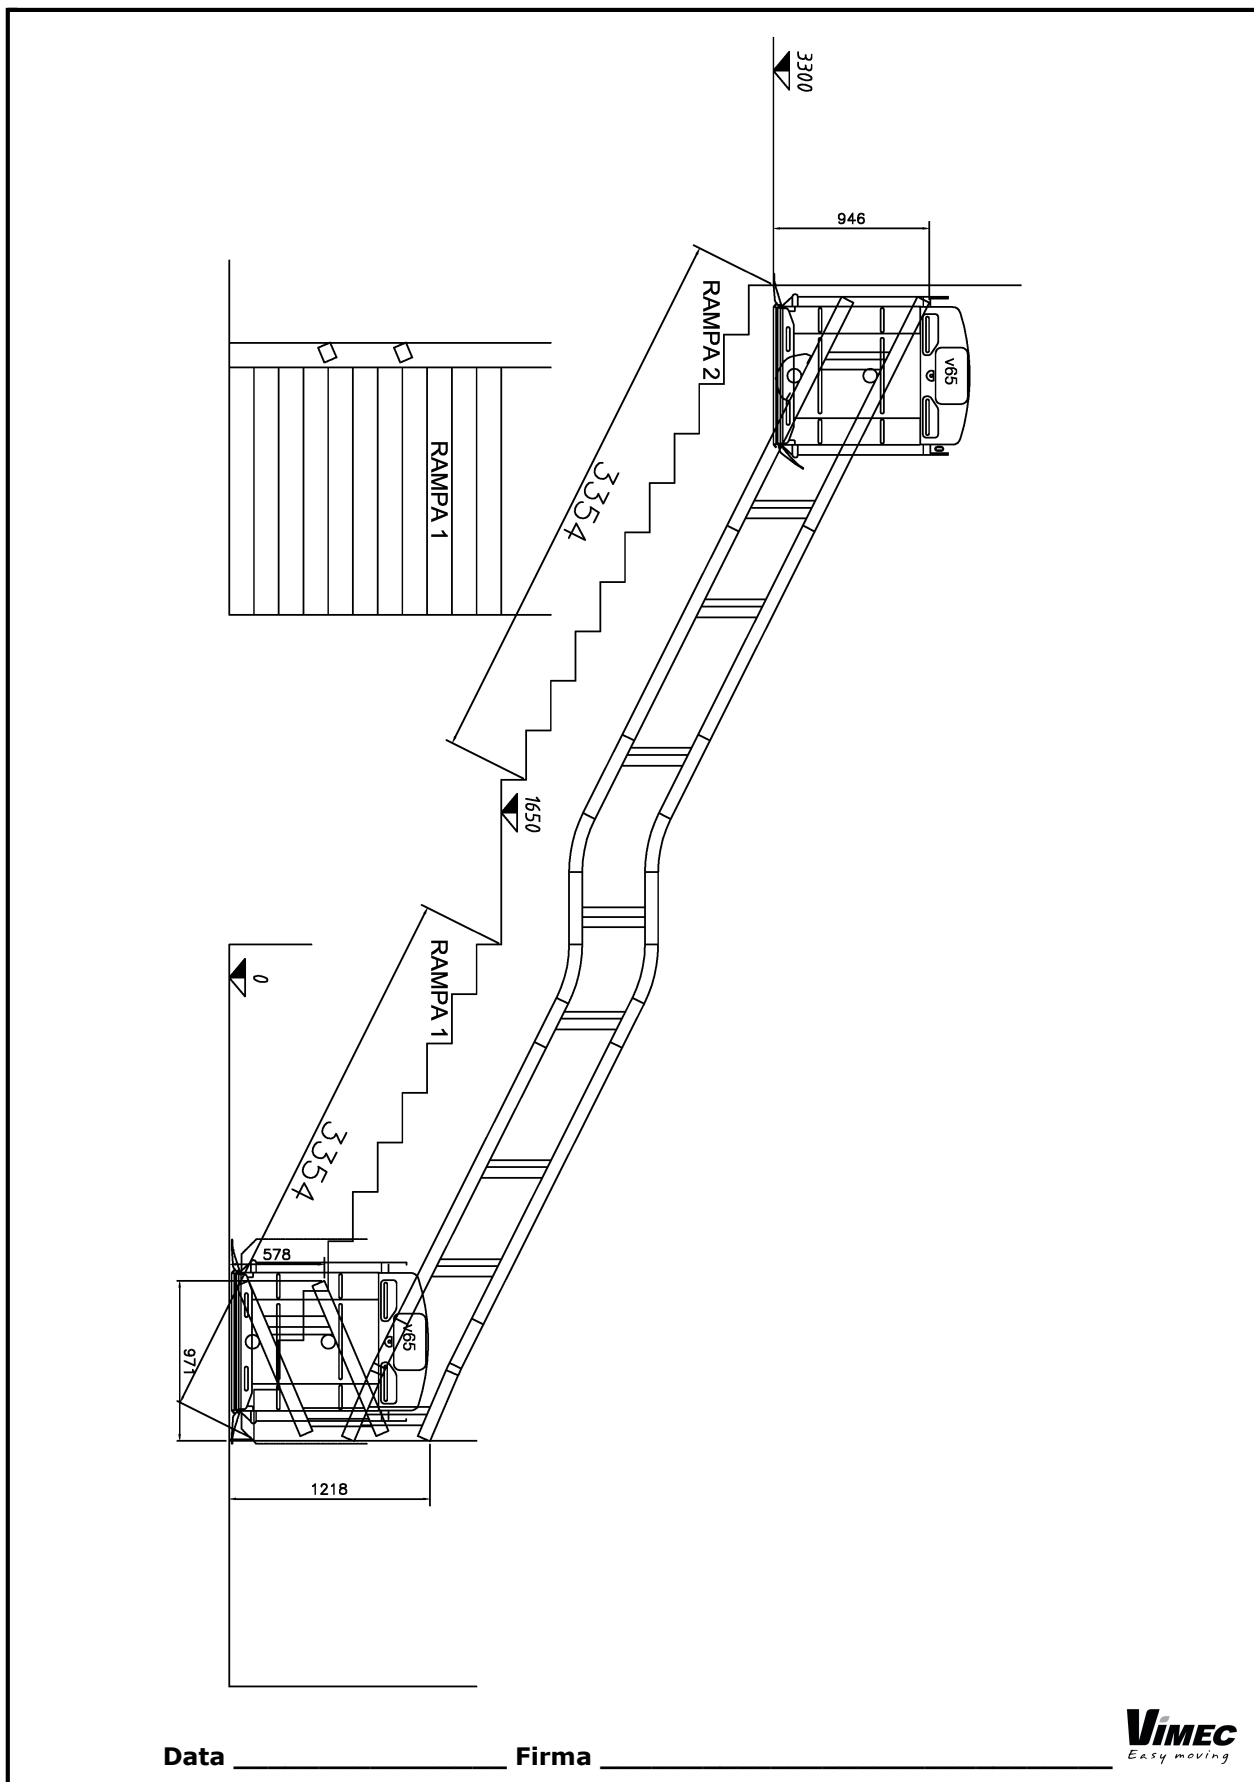

Proposta E18019 - REHALIFT PAWEL ZDEB -

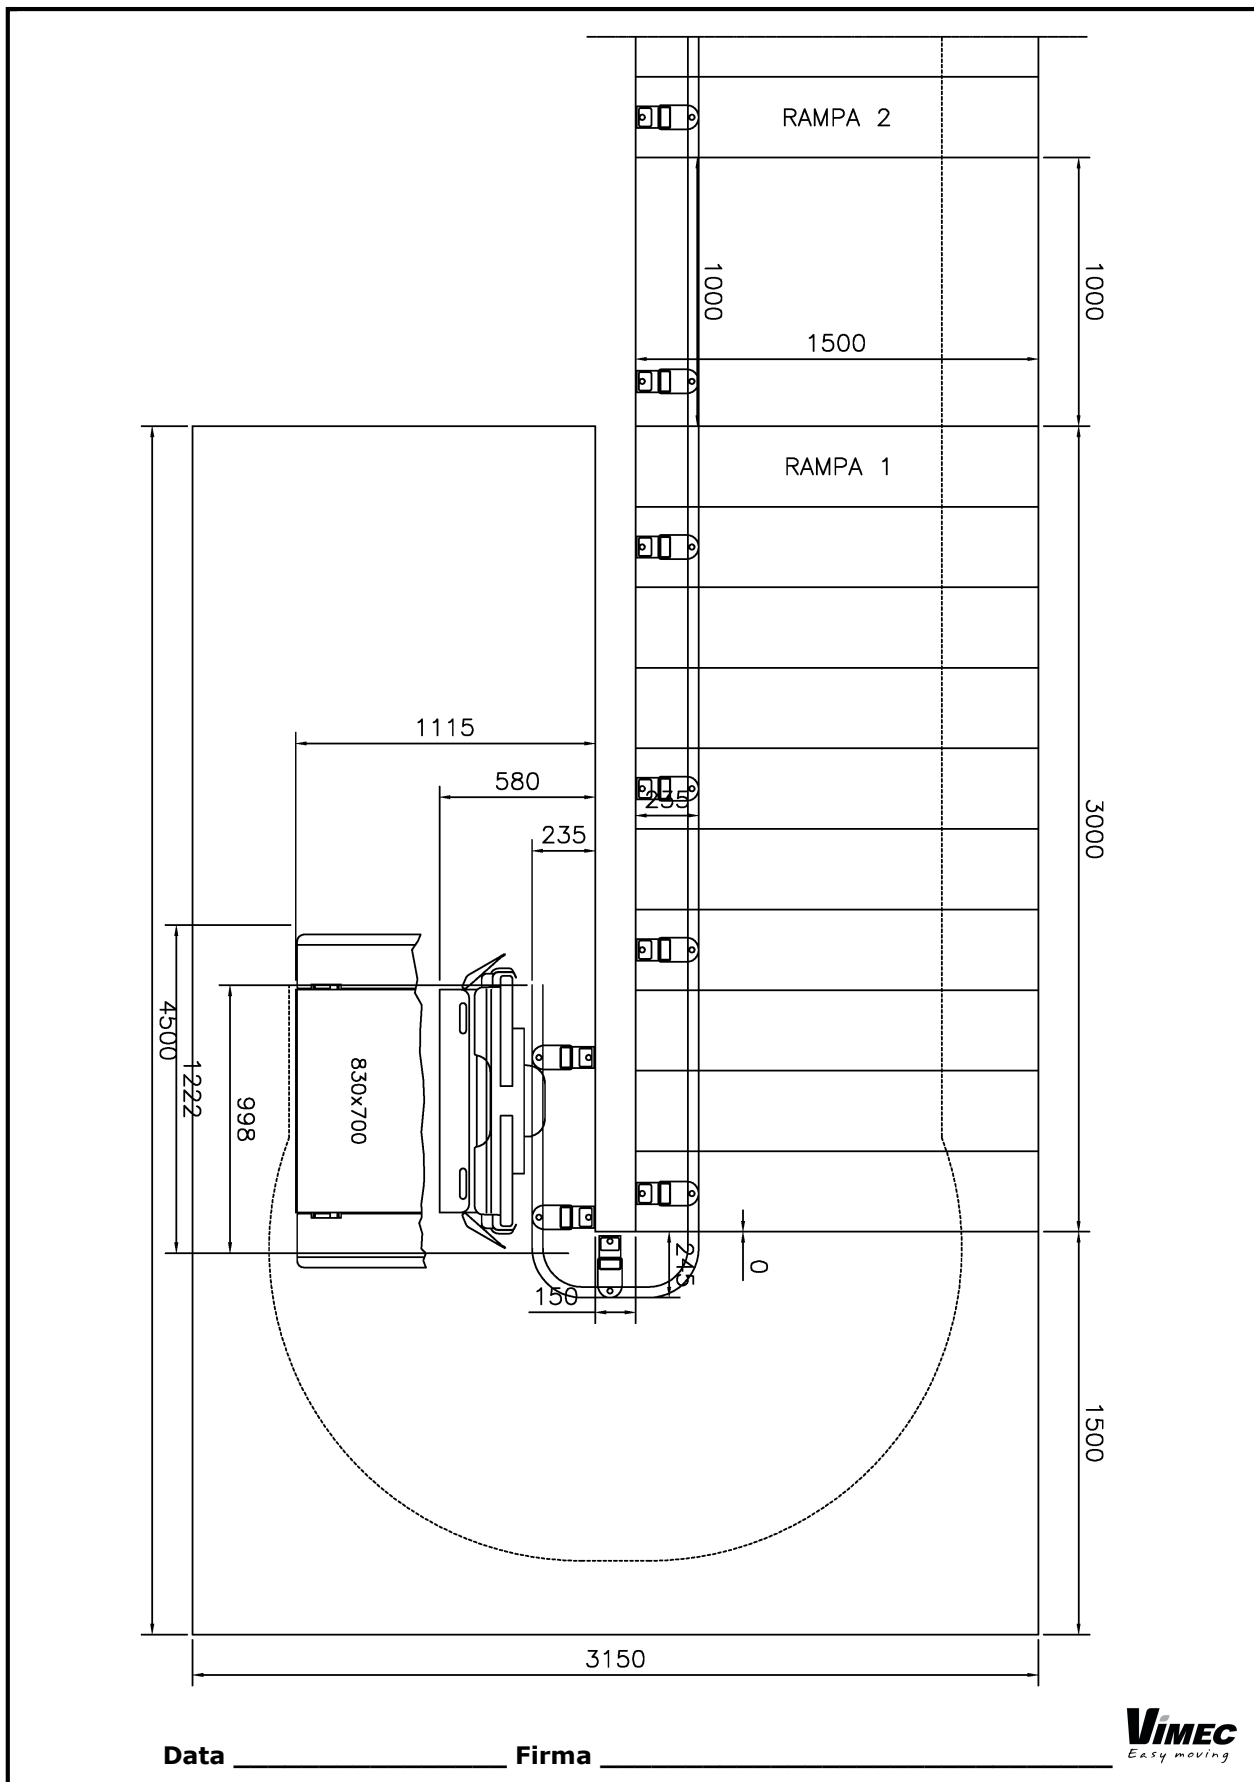

Proposta E18019 - REHALIFT PAWEL ZDEB -

