



REHALIFT PAWEŁ ZDEB
 ul. Zurawinowa 6
 63-200 Jarocin (48) POLAND
 507 507 014 -

To.
 DomusLift - wersja przelotowa
 Kabina: 1130 x 1400 [mm]
 www.rehalift.pl / biuro@rehalift.pl (48) PL

Date 14/01/2017
IGV estimate N° D5D-2017-00676/0
Distributor estim. N°. 126
Customer ref. RehaLIFT

Shaft type Reinforced concrete (wedge fixing type)
 Cabinet dimensions 600x280 h 1160 mm

Dist. MR-shaft 2.000 mm
 Drop M.R.- pit 100 mm
 Fully loaded car: 765 daN
 SX load 70 daN
 SY load 280 daN

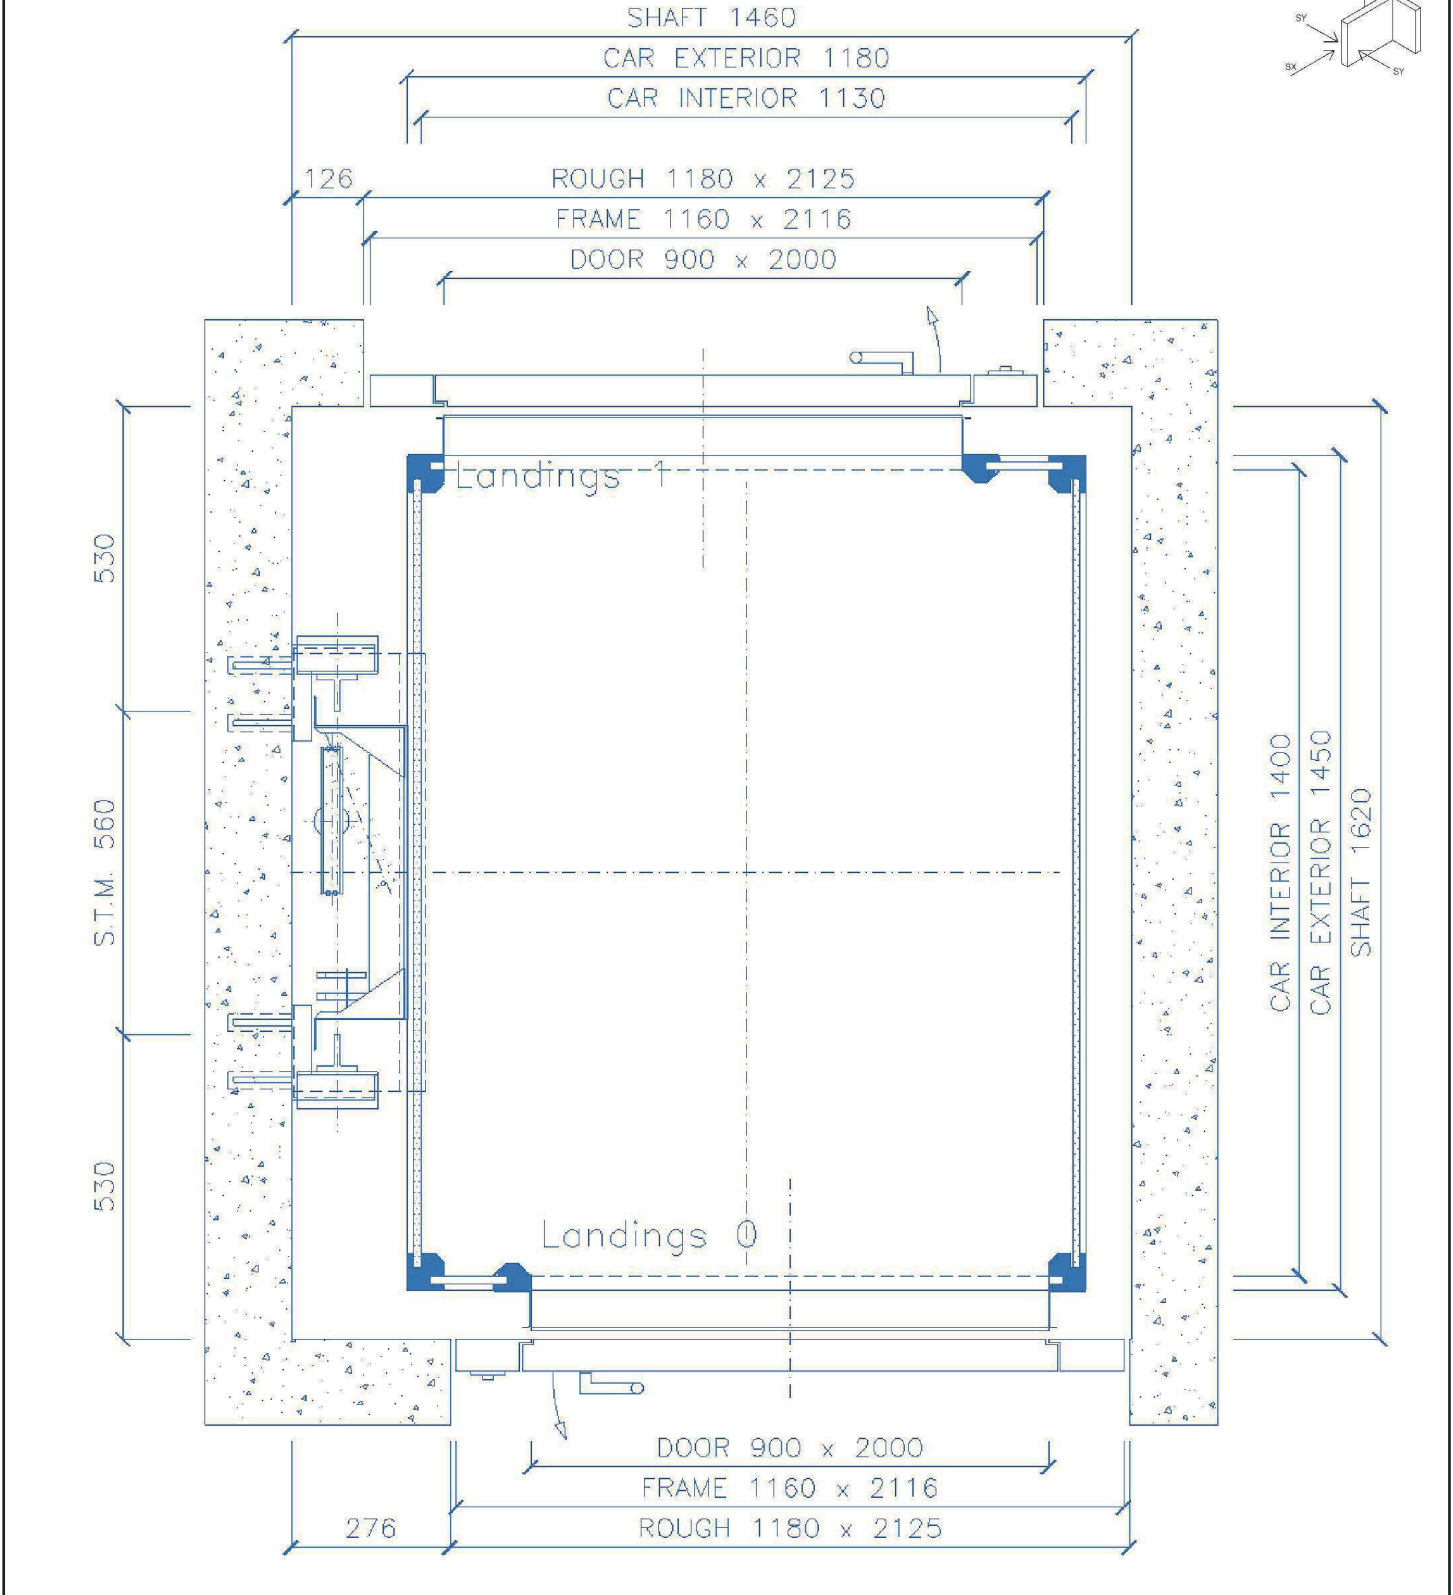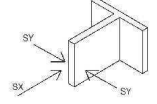

IGV estimate N° D5D-2017-00676/0
 Distributor estim. N°. 126

Customer acceptance
 Date _____ Signature _____



REHALIFT PAWEL ZDEB
 ul. Zurawinowa 6
 63-200 Jarocin (48) POLAND
 507 507 014 -

To.
 DomusLift - wersja przelotowa
 Kabina: 1130 x 1400 [mm]
 www.rehalift.pl / biuro@rehalift.pl (48) PL

Date 14/01/2017
IGV estimate N° D5D-2017-00676/0
Distributor estim. N°. 126
Customer ref. RehaLIFT

Shaft type Reinforced concrete (wedge fixing type)
 Cabinet dimensions 600x280 h 1160 mm

Dist. MR-shaft 2.000 mm
 Drop M.R.- pit 100 mm
 Fully loaded car: 745 daN
 SX load 70 daN
 SY load 275 daN

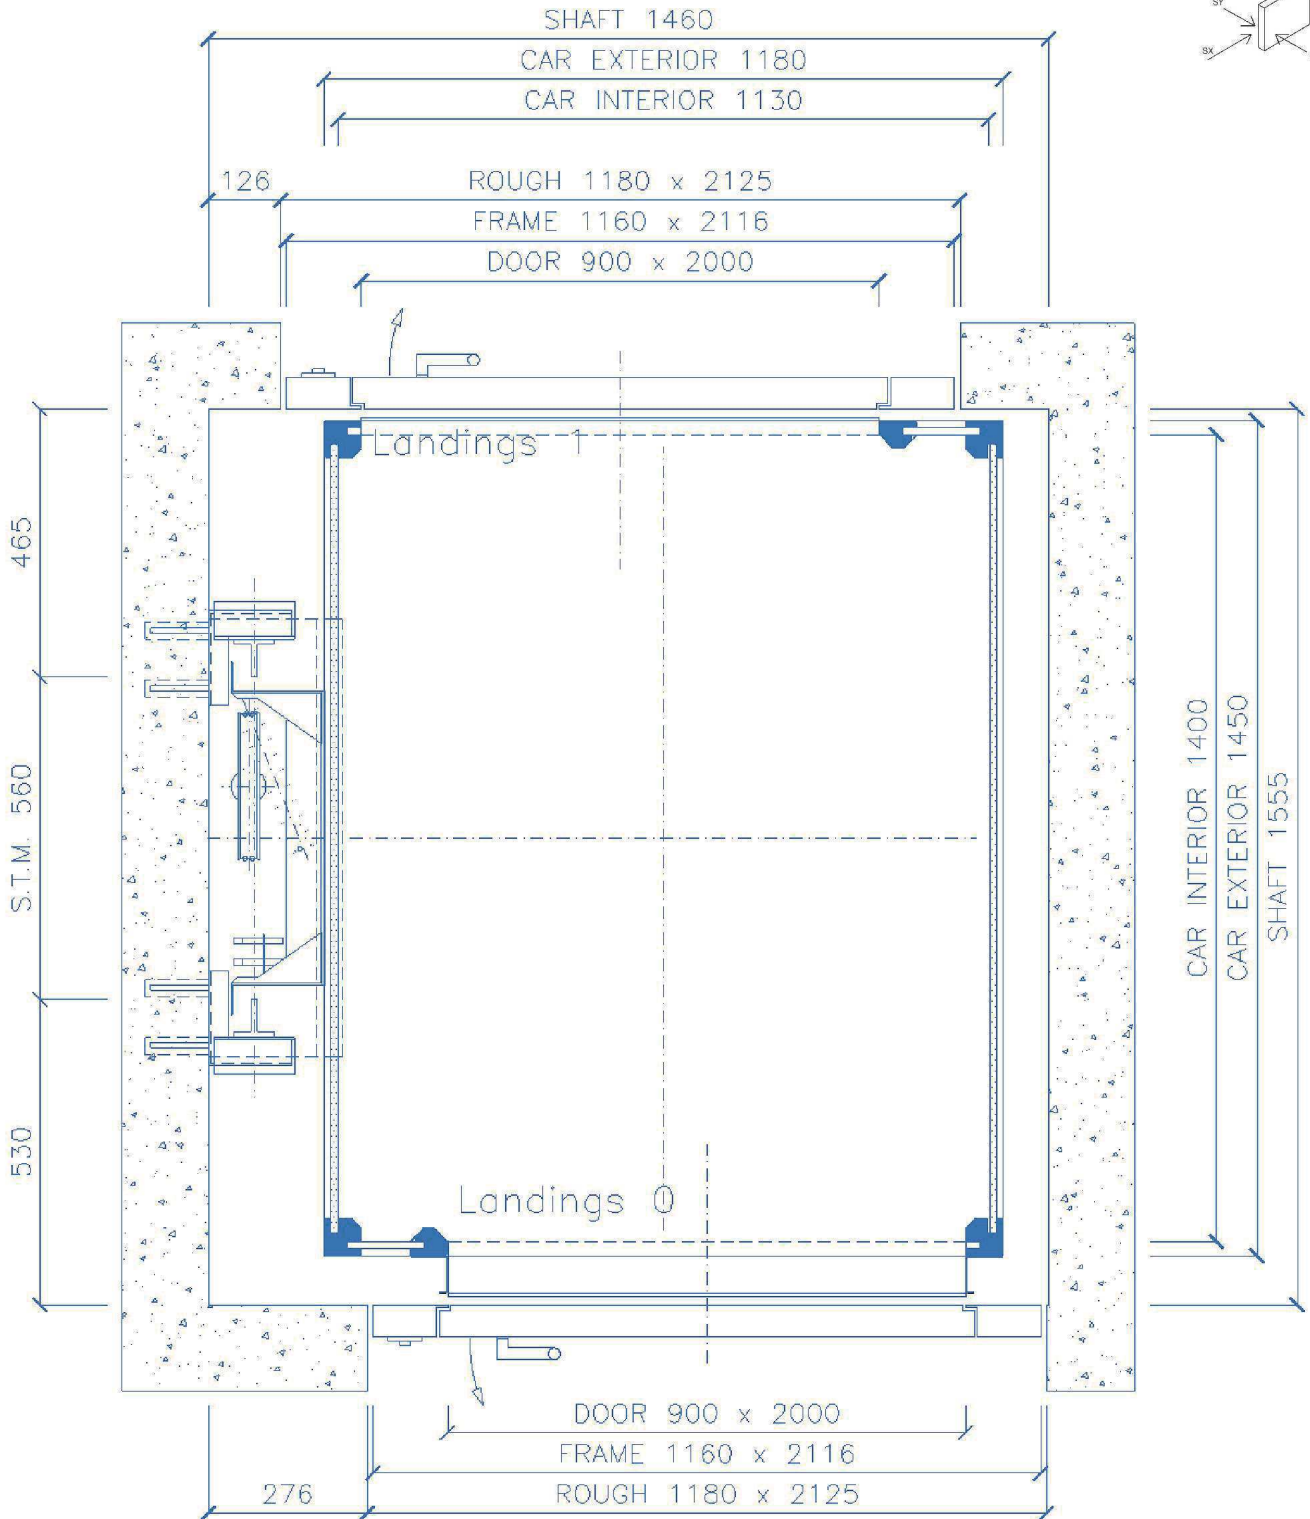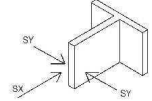

IGV estimate N° D5D-2017-00676/0
 Distributor estim. N°. 126

Customer acceptance

Date _____ Signature _____



REHALIFT PAWEŁ ZDEB
 ul. Zurawinowa 6
 63-200 Jarocin (48) POLAND
 507 507 014 -

To.
 DomusLift - wersja przelotowa
 Kabina: 1130 x 1400 [mm]
 www.rehalift.pl / biuro@rehalift.pl (48) PL

Date 14/01/2017
IGV estimate N° D5D-2017-00676/0
Distributor estim. N°. 126
Customer ref. RehaLIFT

Shaft type Reinforced concrete (wedge fixing type)
 Cabinet dimensions 600x280 h 1160 mm

Dist. MR-shaft 2.000 mm
 Drop M.R.- pit 100 mm
 Fully loaded car: 730 daN
 SX load 70 daN
 SY load 270 daN

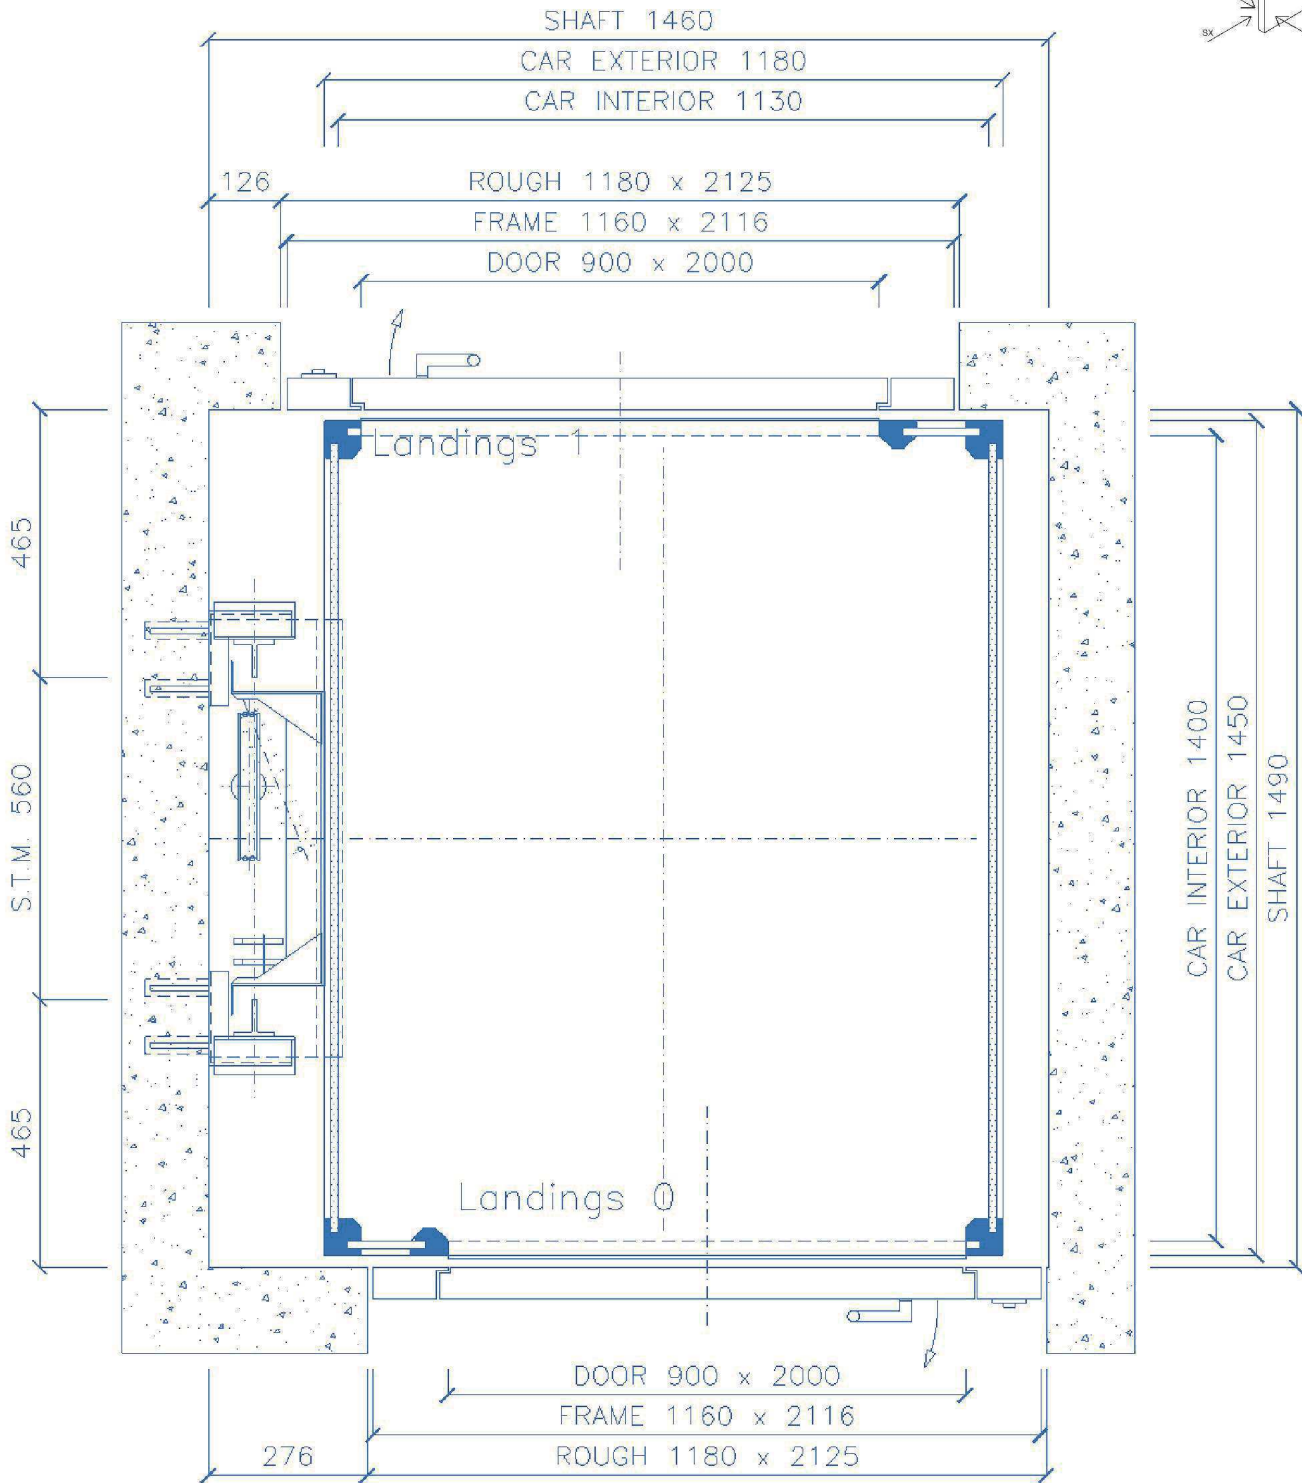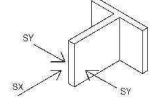

IGV estimate N°
 Distributor estim. N°.

D5D-2017-00676/0
 126

Customer acceptance


Date

Signature

REHALIFT PAWEŁ ZDEB
ul. Zurawinowa 6
63-200 Jarocin (48) POLAND
507 507 014 -

To.
DomusLift - wersja przelotowa
Kabina: 1130 x 1400 [mm]
www.rehalift.pl / biuro@rehalift.pl (48) PL

Date 14/01/2017
IGV estimate N° D5D-2017-00676/0
Distributor estim. N° 126
Customer ref. RehaLIFT

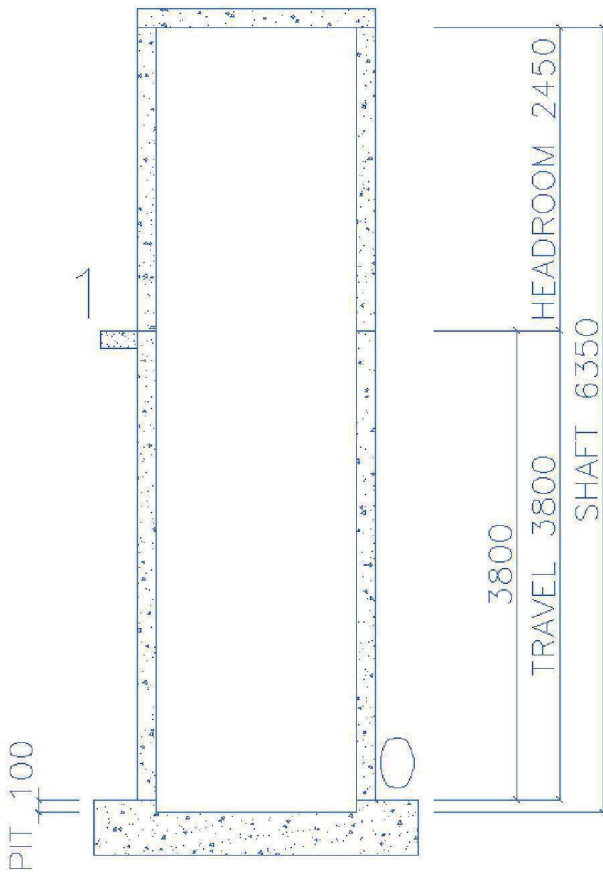

IGV estimate N°
Distributor estim. N°.

D5D-2017-00676/0
126

Customer acceptance

Date _____ Signature _____